


**NOTES**

1. IN AREAS WHERE TRAFFIC MUST BE MAINTAINED, COVER PAVEMENT CUTS WITH STEEL PLATES OF SUFFICIENT THICKNESS TO SPAN CUT AND SAFELY CARRY TRAFFIC. KEEP PLATES IN PLACE 24 HOURS MINIMUM AFTER PLACING CONCRETE.
2. REMOVE AND REPLACE BASE AND PAVEMENT TO OUTER EDGE OF EXISTING PAVEMENT IF REMAINING PAVEMENT WIDTH IS 24" OR LESS.
3. REPLACE CONCRETE DRIVEWAY PAVEMENT WITH 4" OF READY-MIX CONCRETE WITH 3000 PSI STRENGTH @ 28 DAYS.

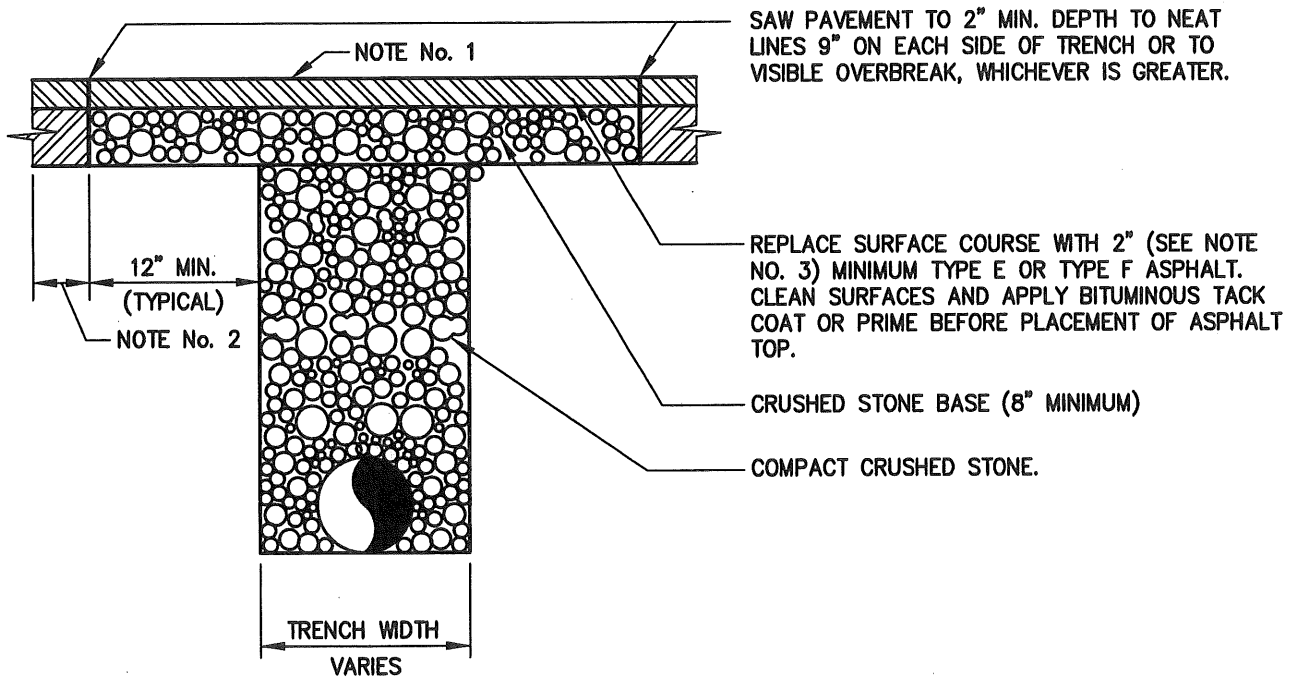

**LOCAL PAVEMENT REPLACEMENT**

NTS



LUMPKIN COUNTY WSA  
 194 COURTHOUSE HILL  
 DAHLONEGA, GA 30533  
 TEL. (706) 867-6580

**WATER SYSTEM IMPROVEMENTS  
 STANDARD DETAILS**

DRAWN BY: SMS

SCALE: AS SHOWN

DATE: JULY 13, 2019

DWG. NO. 494-03A1-W12